


TAV. A - PERCORSI DI ACCESSO - PIANO RIALZATO

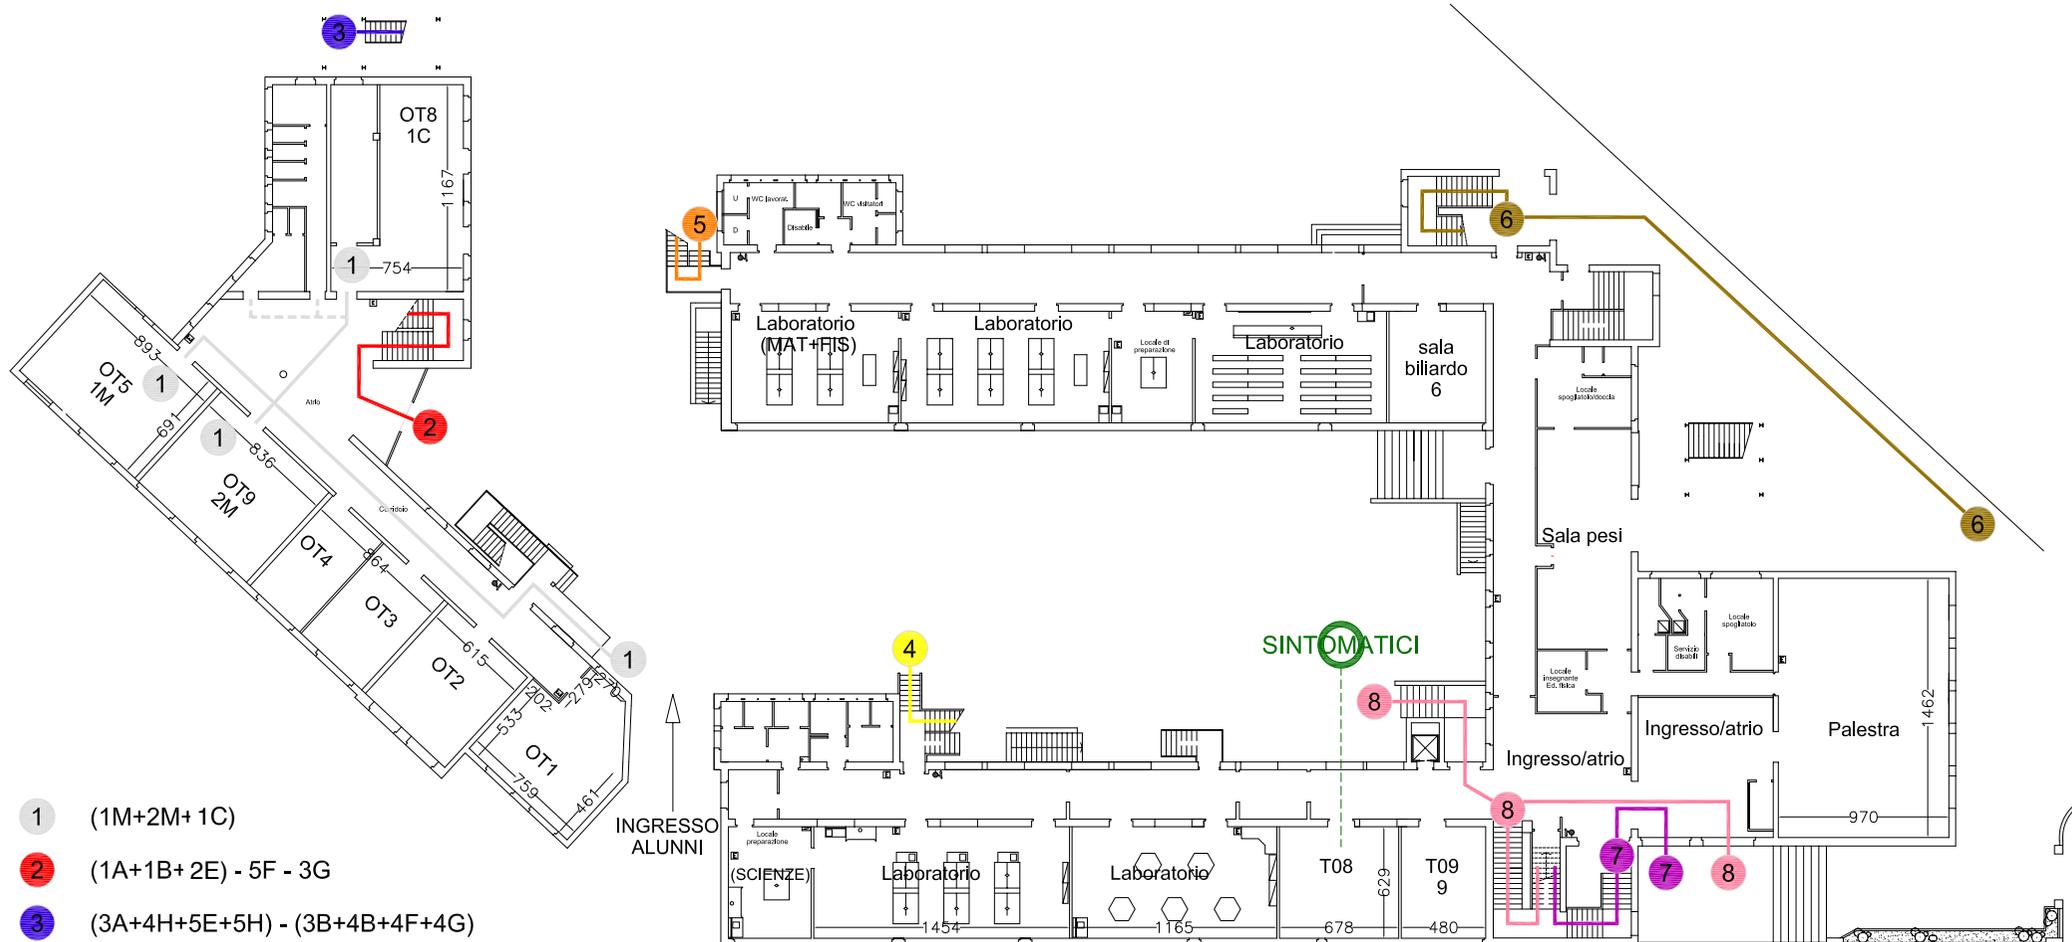

- 1 (1M+2M+1C)
- 2 (1A+1B+2E) - 5F - 3G
- 3 (3A+4H+5E+5H) - (3B+4B+4F+4G)
- 4 (2A+2B+2C)
- 5 (2D+2G+2H) - 5C - 5D
- 6 2F - (3E+3F+4E+5A) - (3M+4M+5B+5G)
- 7 (1E+1F+1G) - (3H+4A) - (4C+5M)
- 8 LABORATORI

Liceo Scientifico e Musicale "G.B.Grassi" Lecco

PIANTA PIANO RIALZATO

data : luglio 2020

Procedura Protocollo SARS-CoV-2 per A.S. 2020/2021

PERCORSI DI ACCESSO, AULE CLASSI